


地 番 集水区域A1			
NO.	底 辺	高 さ	倍 面 積
①	12.21	0.56	6.837600
②	23.73	9.21	218.553300
③	18.22	9.11	165.984200
④	25.32	2.27	57.476400
⑤	29.60	6.55	193.880000
⑥	29.95	13.69	410.015500
⑦	29.95	8.70	260.565000
⑧	29.01	1.69	49.026900
⑨	29.55	7.87	232.558500
⑩	29.55	11.50	339.825000
⑪	29.59	12.17	360.110300
⑫	35.64	10.72	382.060800
⑬	35.64	16.99	605.523600
⑭	32.16	4.13	132.820800
⑮	32.73	3.27	107.027100
⑯	33.28	4.73	157.414400
⑰	35.60	4.26	151.656000
⑱	37.78	14.35	542.143000
⑲	39.63	4.41	174.768300
⑳	39.63	17.45	691.543500
㉑	32.21	5.45	175.544500
㉒	31.59	9.03	285.257700
㉓	30.84	5.87	181.030800
㉔	29.50	16.21	478.195000
㉕	28.86	5.97	172.294200
㉖	27.33	10.82	295.710600
㉗	18.85	9.19	173.231500
㉘	18.80	9.34	175.592000
倍 面 積			7176.646500
面 積			3588.3232500
地 積			3588.32 m ²

地 番 集水区域A2			
NO.	底 辺	高 さ	倍 面 積
①	18.80	4.64	87.232000
②	16.32	9.59	156.508800
③	17.33	1.50	25.995000
④	17.33	6.60	114.378000
⑤	6.77	1.79	12.118300
⑥	24.77	8.05	199.398500
⑦	28.62	13.88	397.245600
⑧	29.31	5.80	169.998000
⑨	34.04	14.13	480.985200
⑩	38.77	25.88	1003.367600
⑪	38.77	21.43	830.841100
⑫	35.63	4.21	150.002300
⑬	37.42	12.67	474.111400
⑭	37.42	5.54	207.306800
⑮	36.06	5.77	208.066200
⑯	37.99	11.85	450.181500
⑰	38.26	2.69	102.919400
⑱	40.94	7.29	298.452600
⑲	42.08	3.69	155.275200
㉑	42.08	2.56	107.724800
㉒	41.50	1.59	65.985000
㉓	39.34	5.46	214.796400
㉔	36.63	3.41	124.908300
㉕	36.31	8.71	316.260100
㉖	36.31	13.63	494.905300
㉗	35.14	14.71	516.909400
㉘	21.79	5.39	117.448100
㉙	20.23	5.41	109.444300
㉚	7.88	2.24	17.651200
㉛	15.49	2.94	45.540600
㉜	9.30	0.41	3.813000
㉝	5.59	0.51	2.850900
倍 面 積			7662.620900
面 積			3831.3104500
地 積			3831.31 m ²

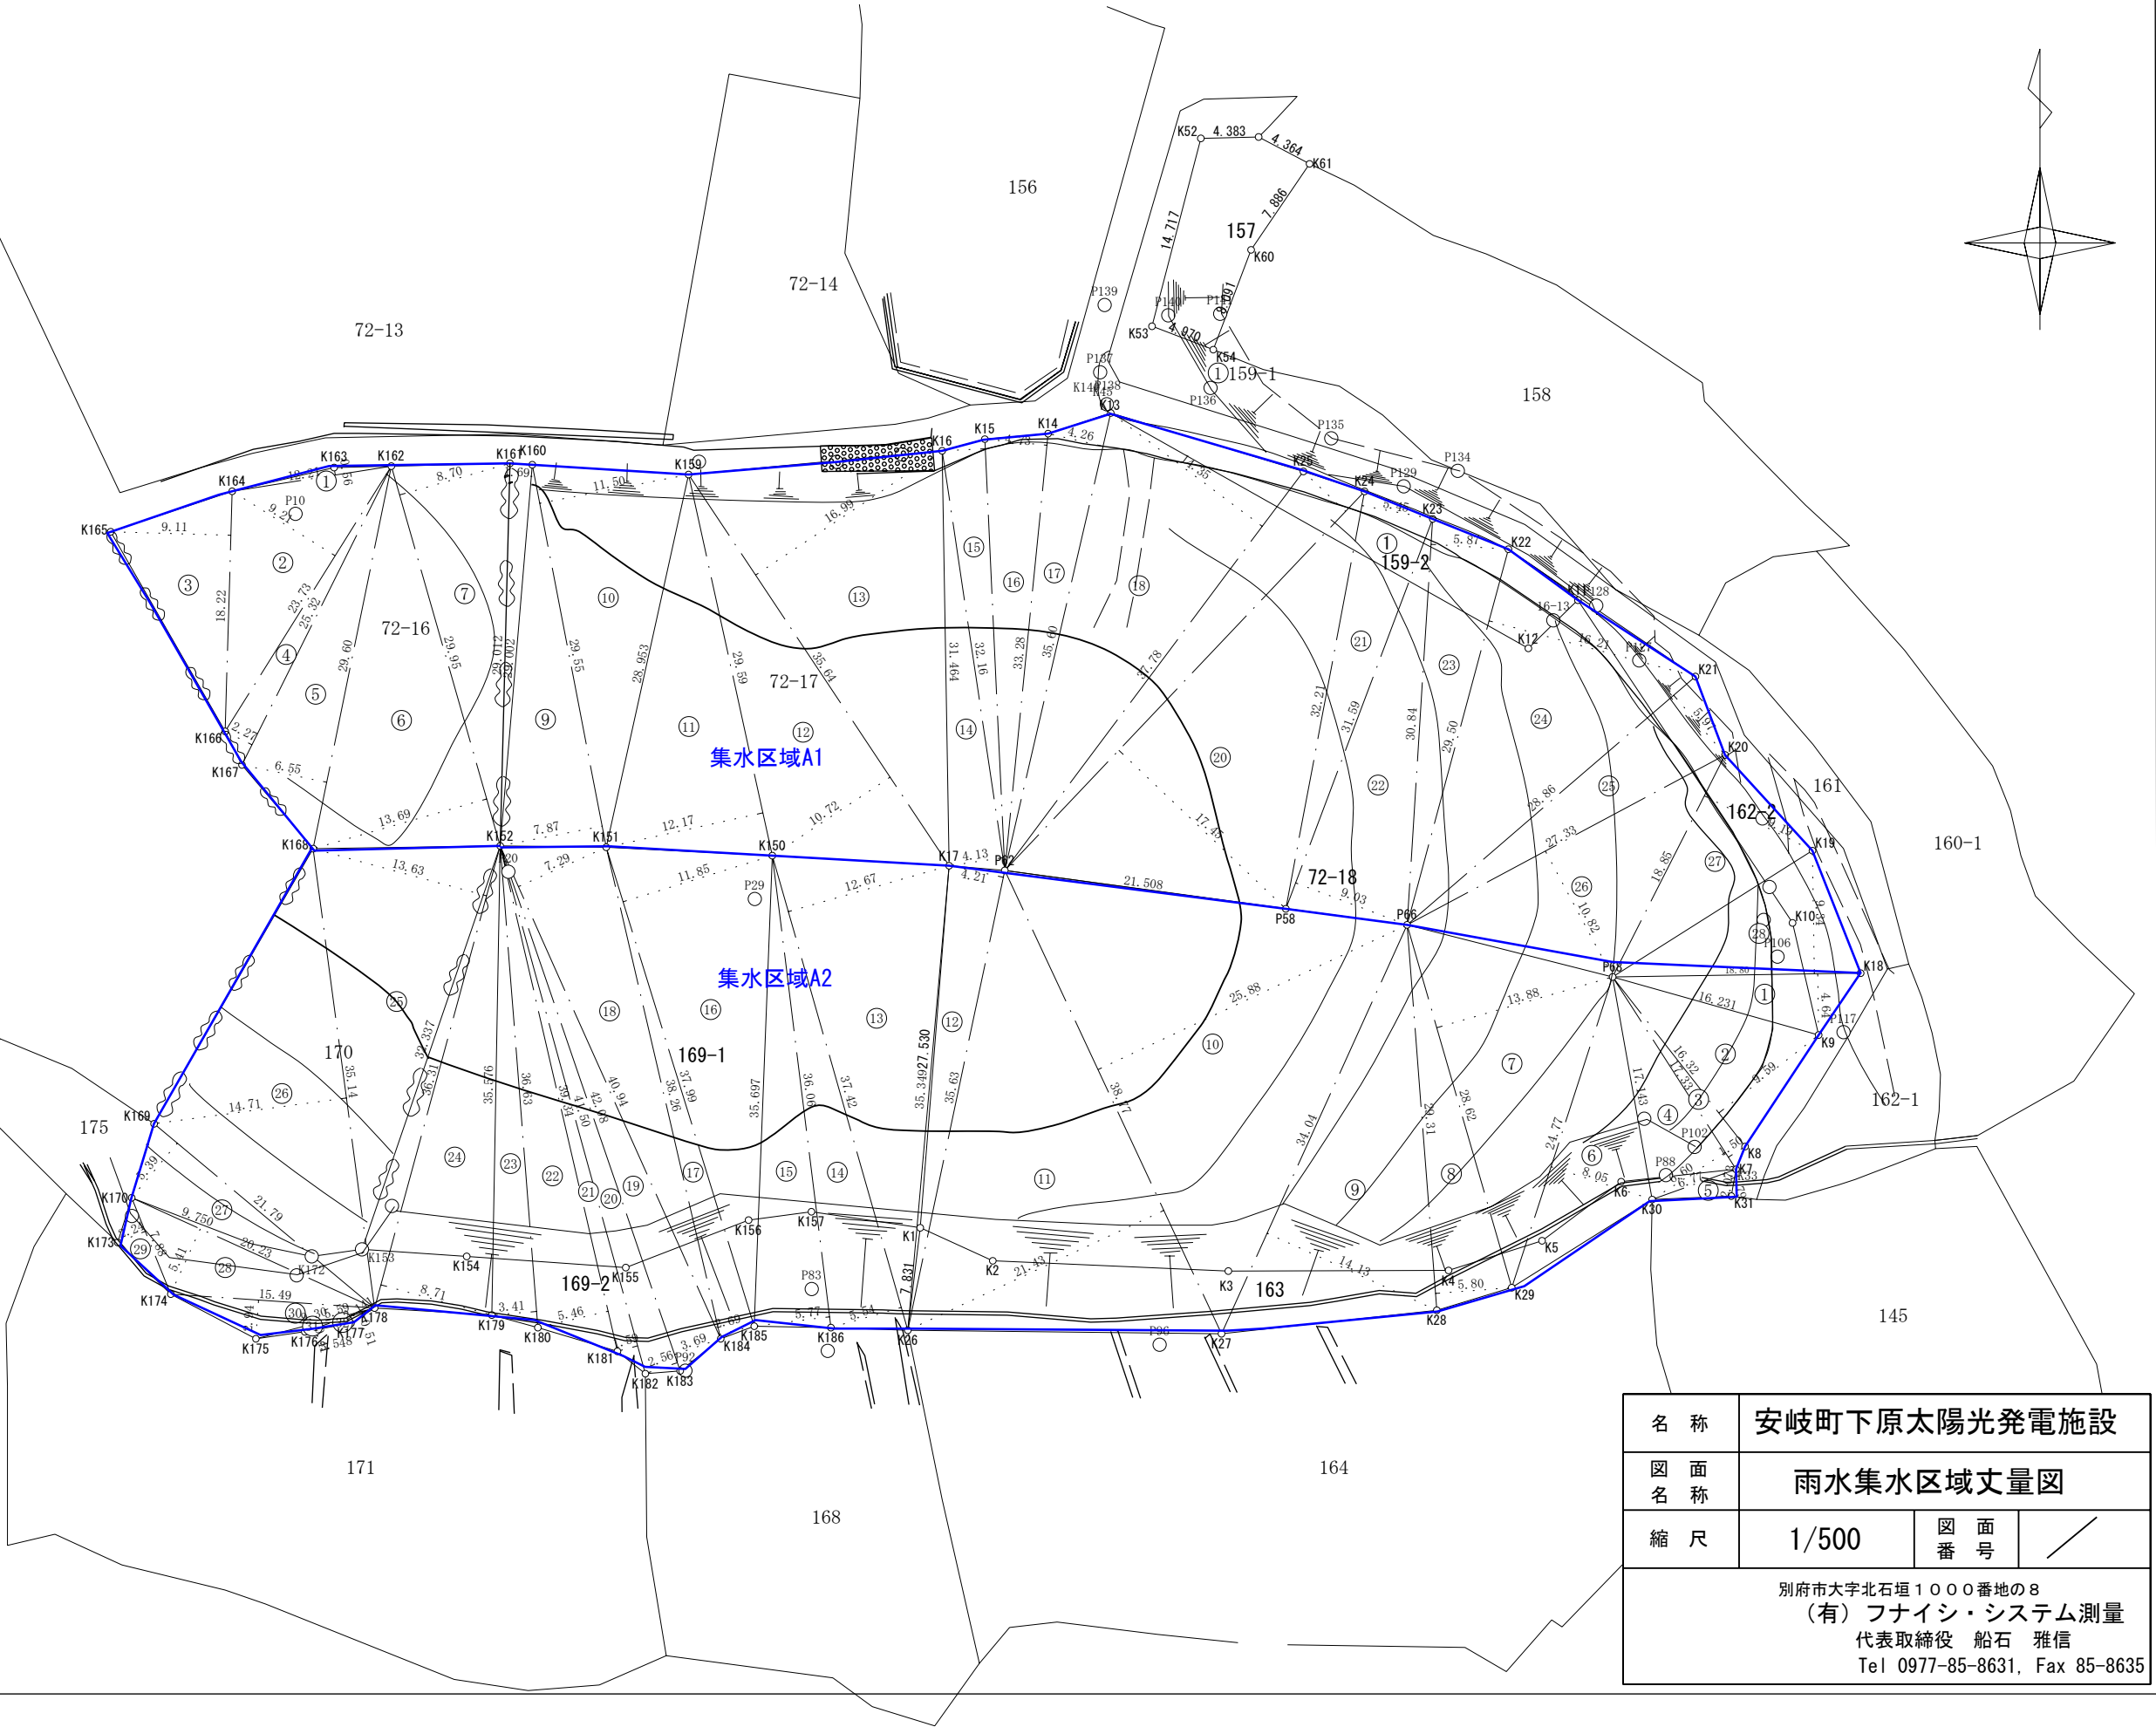

名 称	安岐町下原太陽光発電施設		
図 面 名 称	雨水集水区域丈量図		
縮 尺	1/500	図 面 番 号	／
別府市大字北石垣1000番地の8 (有) フナイシ・システム測量 代表取締役 船石 雅信 Tel 0977-85-8631, Fax 85-8635			